


Baldwin Pergolas

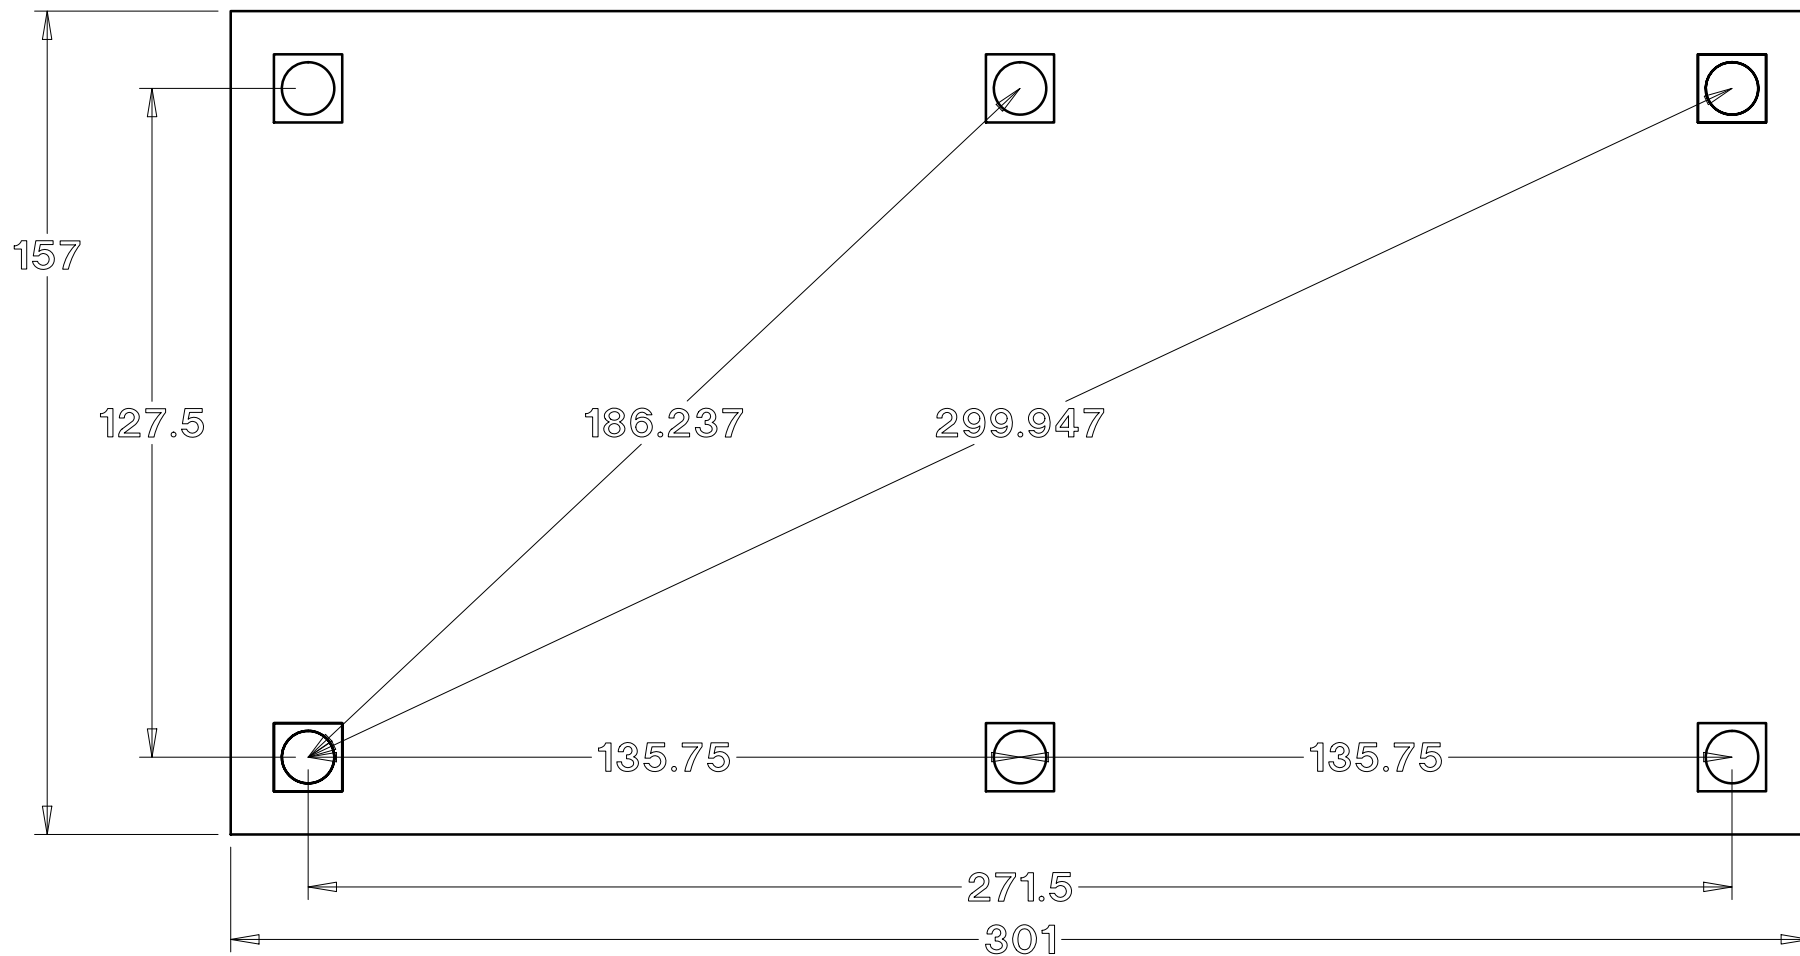

12 x 24 Arched Pavilion