


Baldwin Pergolas

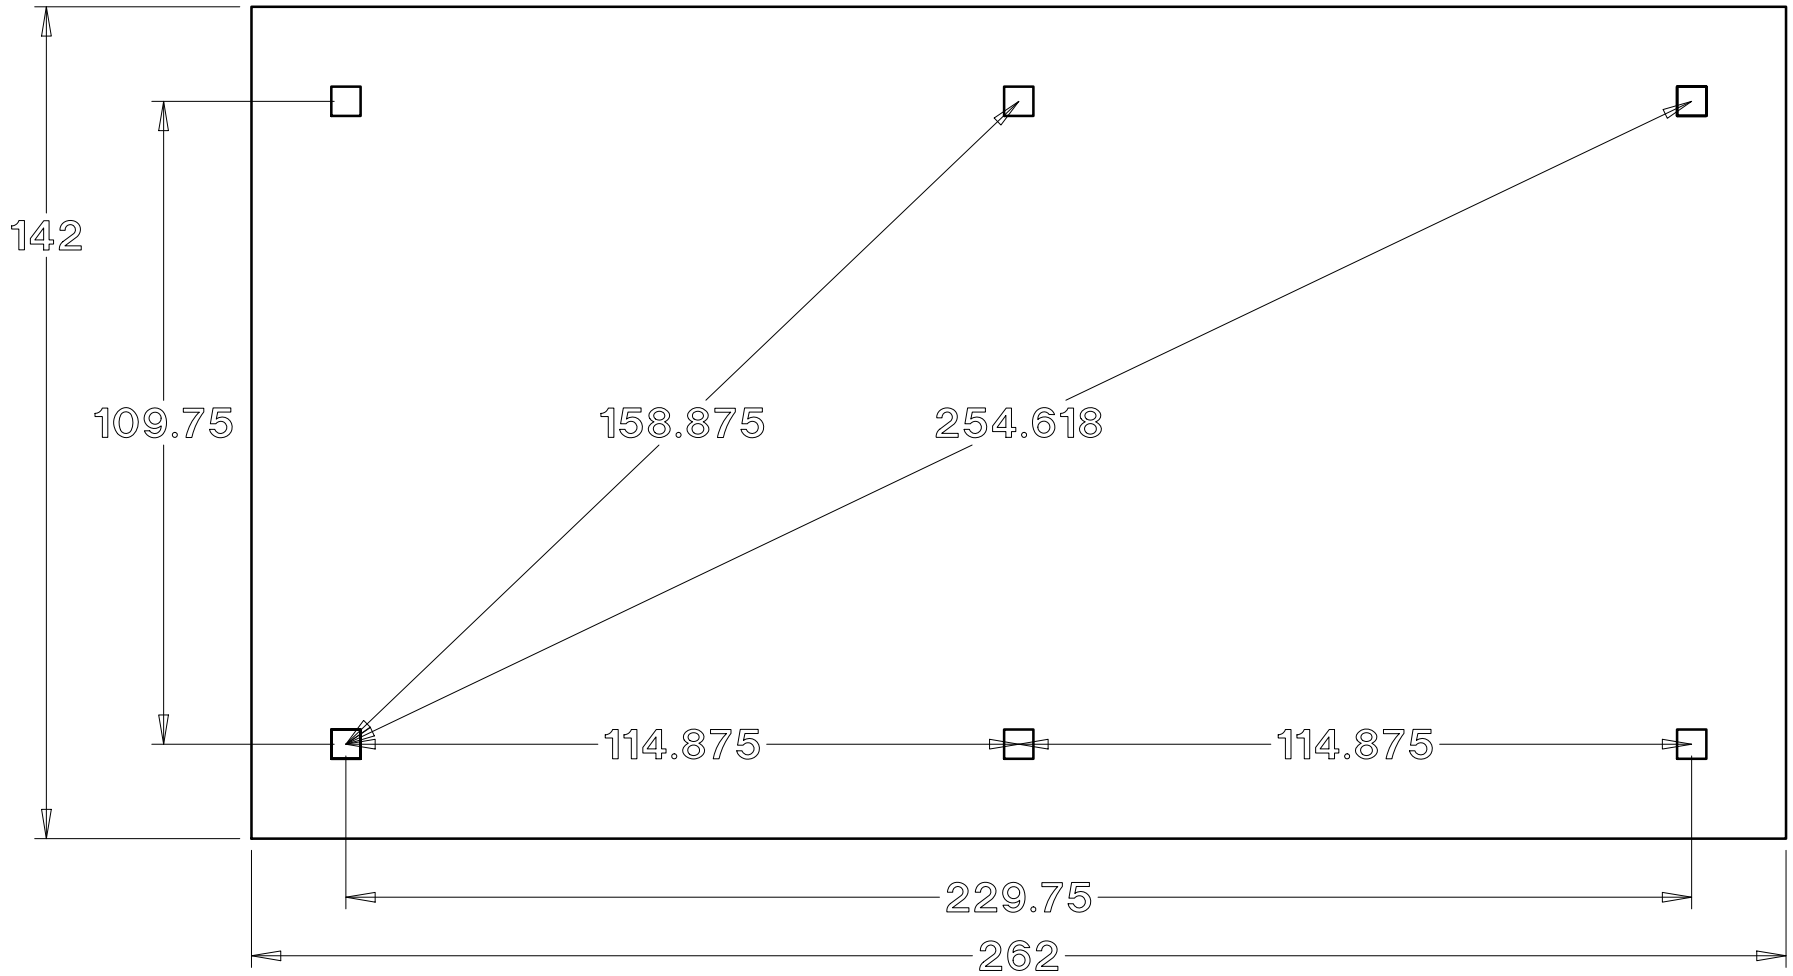

10D x 20W Traditional pine pergola