


# Baldwin Pergolas

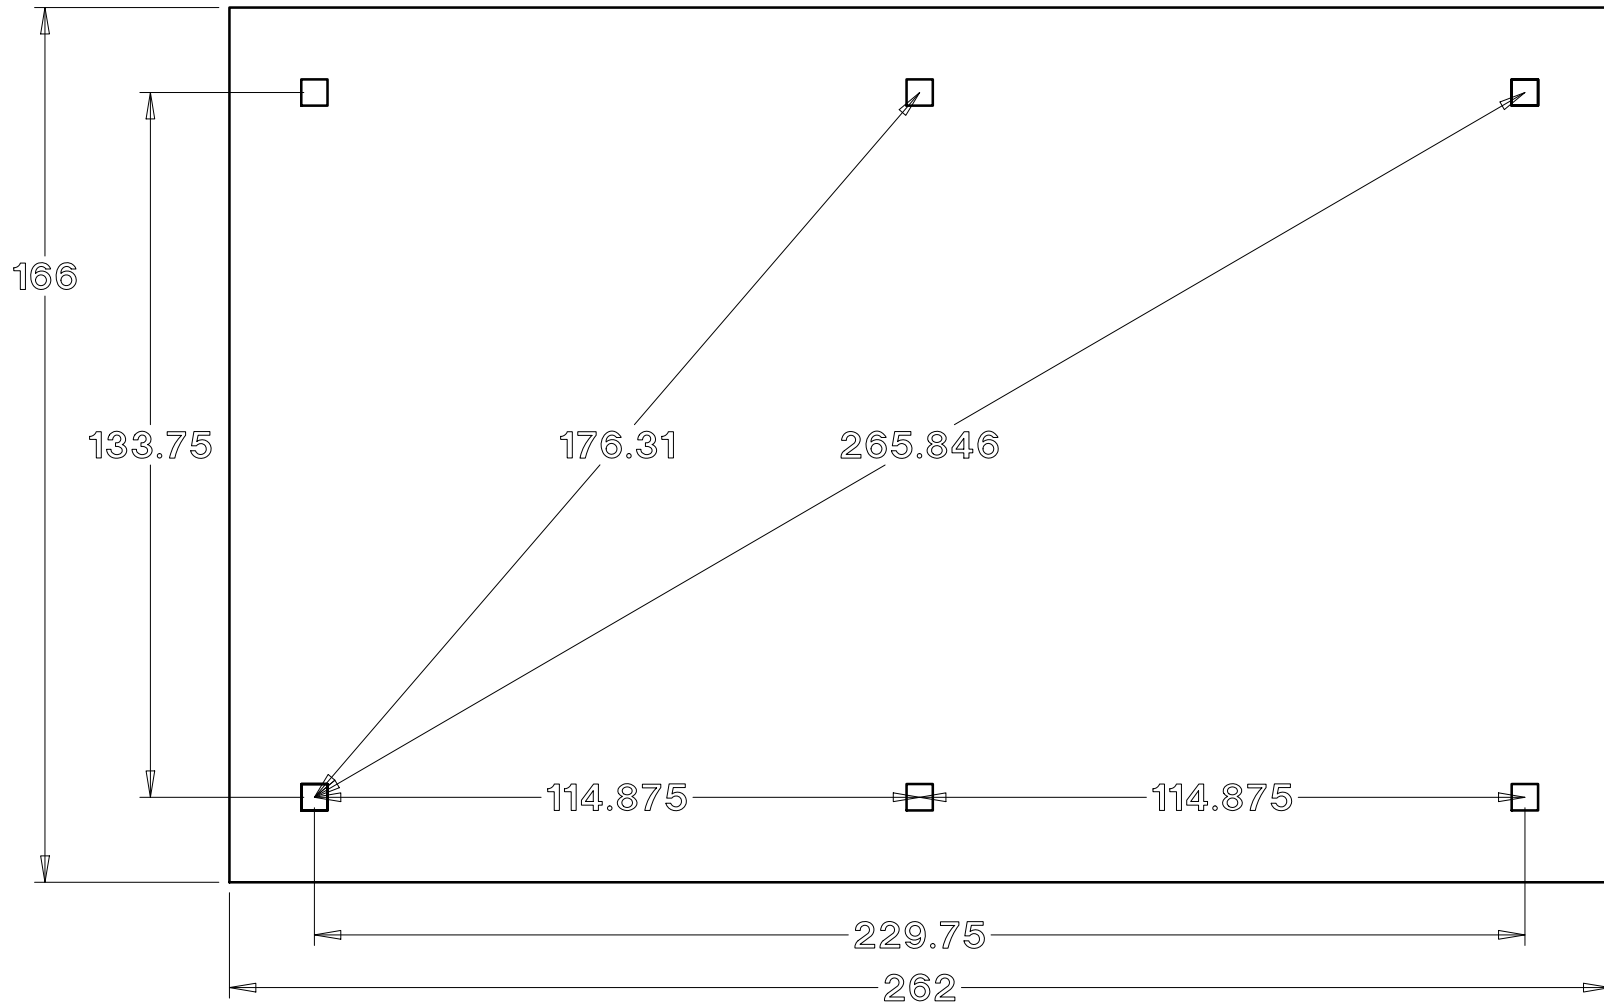

12D x 20W Traditional pine pergola