


# Baldwin Pergolas

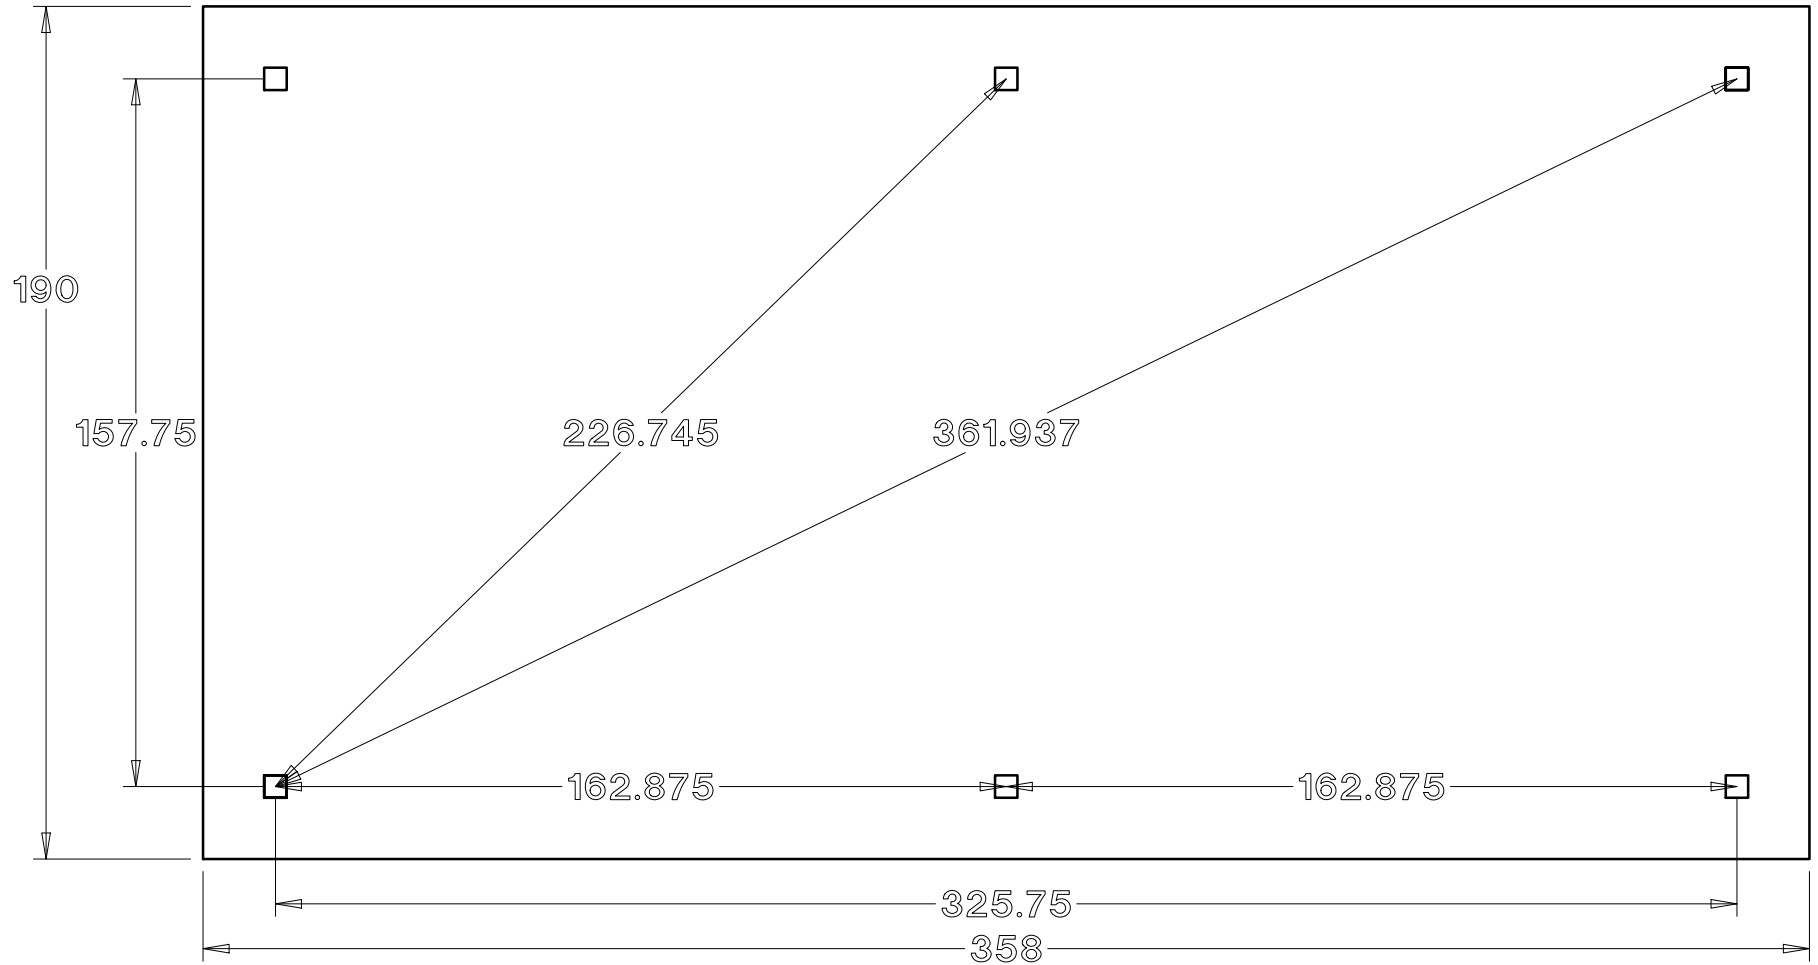

14D x 28W Traditional pine pergola